


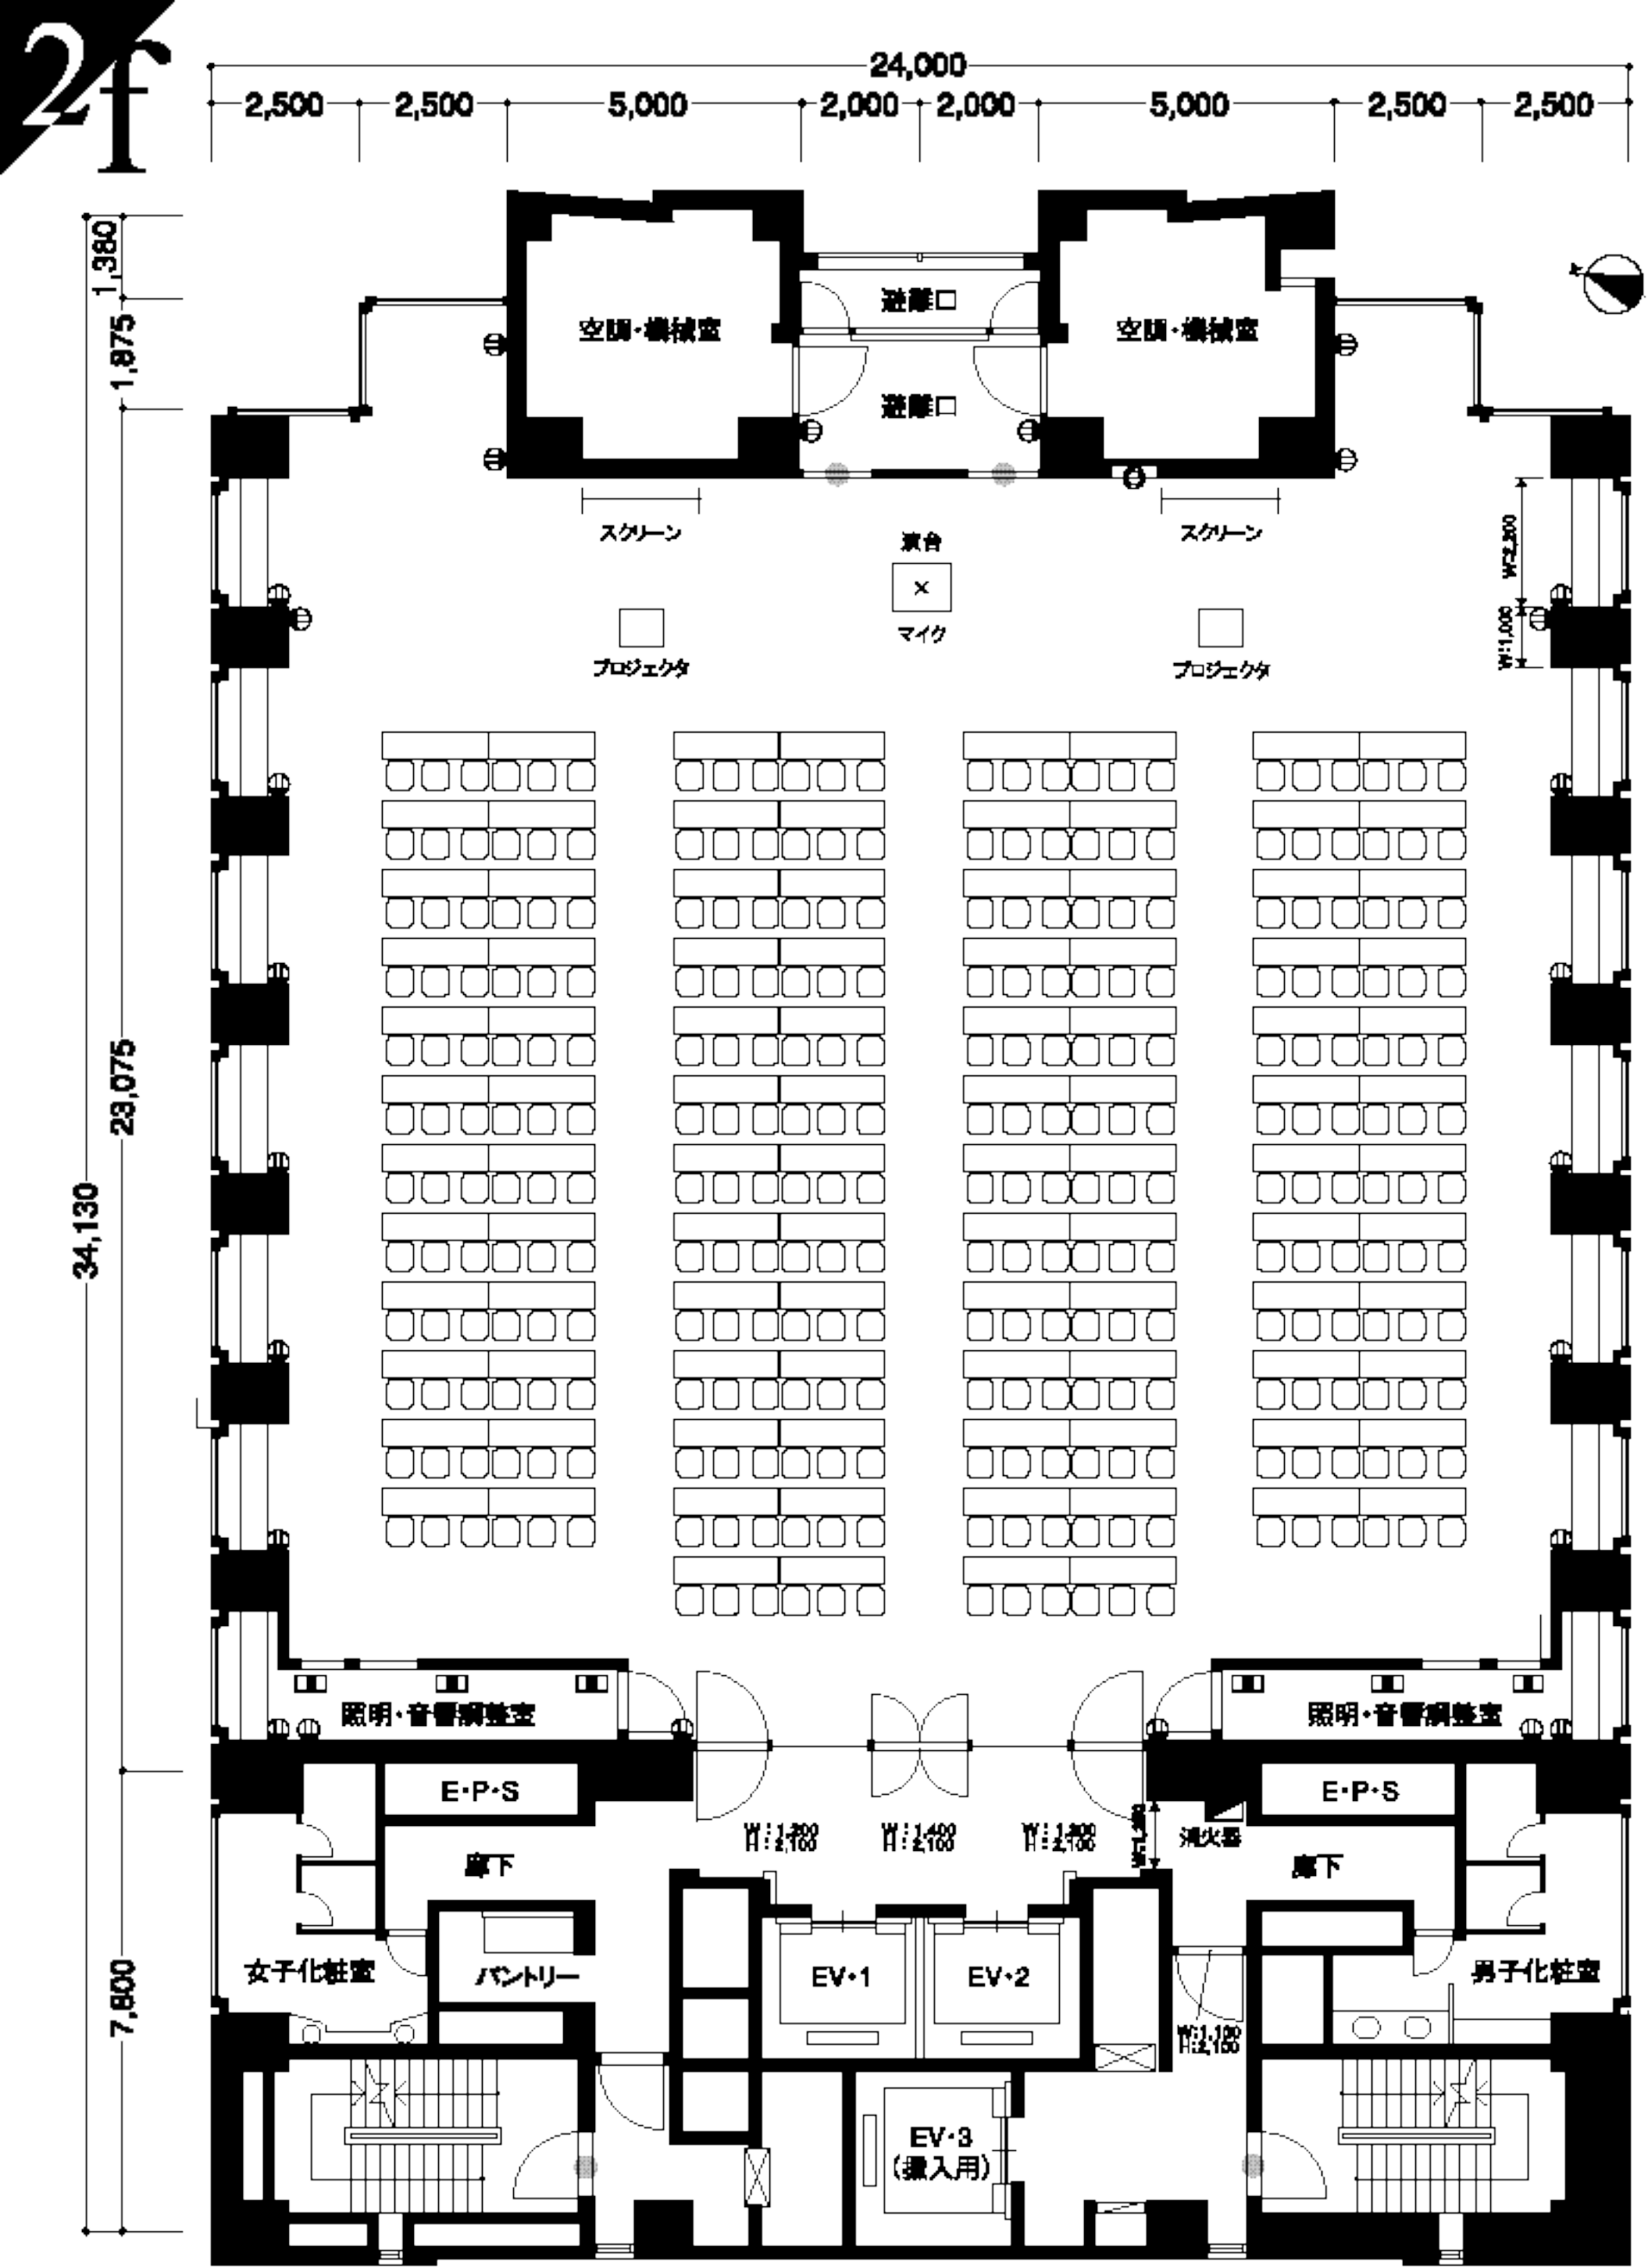

CLIENT	TITLE	DISPLAY COMPANY	PLACE	SCALE	SCHRDULE
			SUNRISE Bldg.	1/100	/ /